



CONTACT INFO

Name: Justin A. Dieppa

EMAIL: JDIEP005@FIU.EDU

WEBSITE:

www.compassfordesign.com

PROJECT INFORMATION



NOTES

PROJECT NO: CD_FALL2018 DATE: 7/7/2018 JUSTIN DIEPPA LISETTE BOOSOOBOY CHECKED BY:


SHEET TITLE:

SHEET NUMBER:

G-001

SHEET 1 OF 18


WORKPLACE

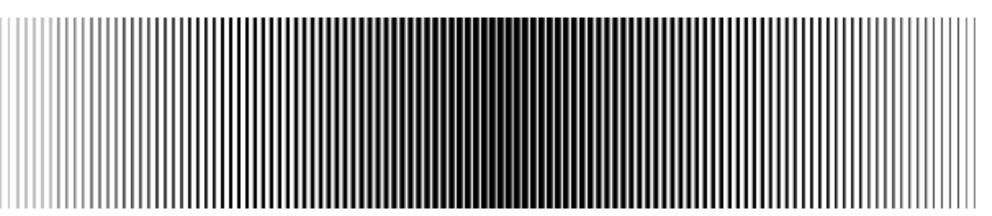



JUSTIN DIEPPA | IND 5427 | CONSTRUCTION DOCUMENTS | LISETTE BOOSOOBOY | SUMMER 2018


BLUE LAGOON DRIVE MIAMI, FL 33126

GENERAL NOTES	INDEX OF DRAWINGS	- WORNA
BEFORE PROCEEDING WITH EACH COMPONENT OF THE WORK, EXAMINE SUBSTRATE, AREAS AND CONDITIONS WITH INSTALLER OR APPLICATOR PRESENT WHERE INDICATED FOR COMPLIANCE WITH REQUIREMENTS FOR INTSLALLATION TOLERANCE AND OTHER CONDITIONS AFFECTING PERFORMANCE. RECORD OBSERVATIONS.	G-001 TITLE PAGE G-002 GENERAL NOTES, ABBREVIATIONS, SYMBOLS I-102A PARTITION PLAN I-102B CALLOUT PARTITION PLAN	FIU HORIDA INTERNATION UNIVERSITY
2. VERIFY COMPATIBILITY WITH AND SUITABILITY, INCLUDING COMPATIBILITY WITH EXISTING FINISHES OR PRIMER.	I-103C CALLOUT PARTITION PLAN I-103A FURNITURE PLAN I-103B CONTINUED FURNITURE PLAN	
3. EXAMINE ROUGH-IN FOR MECHANICAL AND ELECTRICAL SYSTEMS TO VERIFY ACTUAL LOCATIONS OF CONNECTIONS BEFORE EQUIPMENT OR FIXTURE INSTALLATION.	I-104 FINISH PLAN I-105 LIGHTING / RCP / SWITCH PLAN	
4. EXAMINE WALLS, FLOORS, AND ROOFS FOR SUITABLE CONDITIONS WHERE PRODUCTS AND SYSTEMS ARE TO BE INSTALLED.	I-106 LIGHTING SPECIFICATIONS I-107 ELECTRICAL / TELECOM PLAN I-201 INTERIOR ELEVATIONS	
5. PROCEED WITH INSTALLATION ONLY AFTER UNSATISFACTORY CONDITIONS HAVE BEEN CORRECTED. PROCEEDING WITH THE WORK INDICTAES ACCEPTANCE OR SURFACE AND CONDITIONS.	I-301 PARTITION TYPES I-302 INTERIOR SECTIONS I-501 FLOOR AND CEILING TRANSITION DETAILS I-601 SCHEDULES	
6. TAKE FIELD MEASUREMENTS AS REQUIRED TO FIT THE WORK PROPERLY. RECHECK MEASUREMENTS BEFORE INSTALLING EACH PRODUCT.		
7. BEFORE PROCEEDING TO LAY OUT THE WORK, VERIFY INFORMATION SHOWN ON DRAWINGS, IN RELATION TO THE PROPERTY SURVEY AND EXISTING BENCHMARKS. IF DISCREPANCIES ARE DISCOVERED, NOTIFY THE INTERIOR DESIGNER AND CONSTRUCTION MANAGER PROMPTLY.		CONTACT INFO
8. LOCATE THE WORK COMPONENTS OF THE WORK ACCURATELY, IN CORRECT ALIGNMENT AND ELEVATION AS INDICATED.		JUSTIN A. DIEPPA
9. COMPLY WITH MANUFACTURER'S RECOMMENDATIONS FOR INSTALLING PRODUCTS IN APPLICATION INDICATED.		EMAIL: JDIEP005@FIU.EDU
10. INSTALL PRODUCTS AT THE TIME AND UNDER CONSTRUCTIONS THAT WILL ENSURE THE BEST POSSIBLE RESULTS FOR PRODUCT PERFORMANCE UNTIL SUBSTANTIAL COMPLETION.	A DDDEN/I A TIONIC	WEBSITE: WWW.COMPASSFORDESIGN.C
11. CONDUCT CONSTRUCTION OPERATIONS SO NO PART OF THE WORK IS SUBJECTED TO DAMAGING OPERATIONS OR LOADING EXCESS OF THAT EXPECTED DURING NORMAL CONDITIOND OF OCCUPANCY.	ABBREVIATIONS AFF ABOVE FINISH FLOOR CL CENTERLINE	
12. WHERE WALLS OR PARTITIONS THAT ARE REMOVED EXTEND ON FINSIHED AREA INTO ANOTHER, PATCH AND REPAIR FLOOR AND WALL SURFACES IN THE NEW SPACE, PROVIDE AN EVEN SURFACE FINISH, COLOR, TEXTURE, AND APPEARANCE.	DWG DRAWING NTS NOT TO SCALE BD BOARD GYP GYPSUM BOARD	
13. MAINTAIN PROJECT SITE FREE OF WASTE MATERIALS AND DEBRIS.	P PAINT R RUBBER TILE WD WIDTH	PROJECT
14. START EQUIPMENT AND OPERATING COMPOENTS TO CONFIRM PROPER OPERATION, REMOVE MALFUNCTIONING UNITS, REPLACE WITH NEW UNITS, AND RETEST.	HGT HEIGHT THK THICK IN INCHES N NORTH	INFORMATION
15. REQUIREMENTS FOR MATERIALS AND PRODUCTS IDENTIFIED ON THE DRAWINGS ARE DESCRIBED IN DETAILS IN THE SPECIFICATIONS, THE FOLLOWING ARE USED ON THE DRAWINGS TO IDENTIFY MATERIALS AND PRODUCTS.	S SOUTH E EAST W WEST	
 TERMINOLOGY: MATERIALS AND PRODUCTS IDENTIFIED BY THE TYPICAL GENERIC TERMS IN THE INDIVIDUAL SPECIFICATION SECTIONS. ABBREVIATIONS: MATERIALS AND PRODUCTS ARE IDENTIFIED BY ABBREVIATIONS PUBLISHED AS PART OF THE U.S. NATIONAL CAD STANDARD AND SCHEDULED ON DRAWINGS. KEYNOTING: MATERIALS AND PRODUCTS IDENTIFIED BY REFERENCING SPECIFICATION NUMBERS FOUND IN THIS PROJECT 		
MENU.	SYMBOLS	WORLDWIDE
16. INSTALLATION OF GYPSUM BOARD NOTES:	000 ROOM SYMBOL 000 DOOR SYMBOL	
 INSTALL GYPSUM BOARD ON THE CONCRETE DECK FOR BETTER INSTALLATION. CUT AND FIT GYPSUM BOARD BY SCORING OR BY SAWING, WORKING FROM FACE SIDE, SMOOTH CUT ENDS OF GYPSUM BOARD ACHIEVE NEAT JOINING, WHERE GYPSUM MEETS PROJECTING FACES, SCRIBE AND CUT, REMOVE CRACKED, BROKEN, OR OTHERWISE DAMAGED BOARD 	SYMBOL GLAZING SYMBOL	NOTES
AND REPLACE WITH NEW MATERIAL. WALLS AND COLUMNS: APPLY GYPSUM BOARD WITH LONG DIMENSION PARALLEL TO METAL STUD FRAMING MEMBERS OR	WALL TYPE SYMBOL CEILING SYMBOL	
FURRING CHANNELS, EXCEPT FOR COLUMN EDGES LAY OUT GYPSUM BOARD ENDS AND EDGES TO OCCUE OVER STUDS OR CHANNELS HORIZONTALLY AND VERTICALLY. USE GYPSUM BOARD OF MAXIMUM PRACTICAL LENGHT TO MAXIMIZE	©000 FURNITURE SYMBOL	
JOINTS. JOINTS NEED TO BE NEATLY FITTED AND STAGGERED ON OPPOSITE SIDES OF STUDS. CUT GYPSUM BOARD TO FIT TIGHT TO PENETRATIONS AND ABUTTING ITEMS.	xxo FINISH FLOOR SYMBOL	
 CEILINGS: APPLY GYPSUM BOARD TO THE CEILING WITH THE LONG DIMENSION AT RIGHT ANGLES TO THE FURRING MEMBERS. GYPSUM BOARD MAY BE APPLIED WITH LONG DIMENSIONS PARALLEL TO FURRING MATERIALS THAT ARE SPACED 16" ON CENTER WHICH ATTACHMENT MEMBERS ARE PROVIDED AT END JOINTS. 	SHEET KEYNOTE (XXI) WALL FINISH SYMBOL	
 WHERE FIRE RATED CONSTRUCTION IS INDICATED, IT SHALL BE IN ACCORD WITH APPROVED MANUFACTURER'S FIRE RATE INSTALLATION DIRECTIONS. 	BASE FINISH SYMBOL	
	BASE FINISH SYMBOL	
	NORTH SYMBOL	
	WOOD CONCRETE	
	INSULATION	
	GYPSUM WALLBOARD	PROJECT NO: CD_FALL2: DATE: 7/7/2
	—_ BREAK LINE SYMBOL	DATE: 7/7/2 DRAWN BY: JUSTIN DIEI CHECKED BY: LISETTE BOOSOOE
	DETAIL SYMBOL	SHEET TITLE:
	ELEVATION NUMBER	GENERAL NOTES, ABBREVIATIONS, SYMBOLS
	ELEVATION SYMBOL SHEET NUMBER	SHEET NUMBER:
	Sizzi Nomezi	G-002

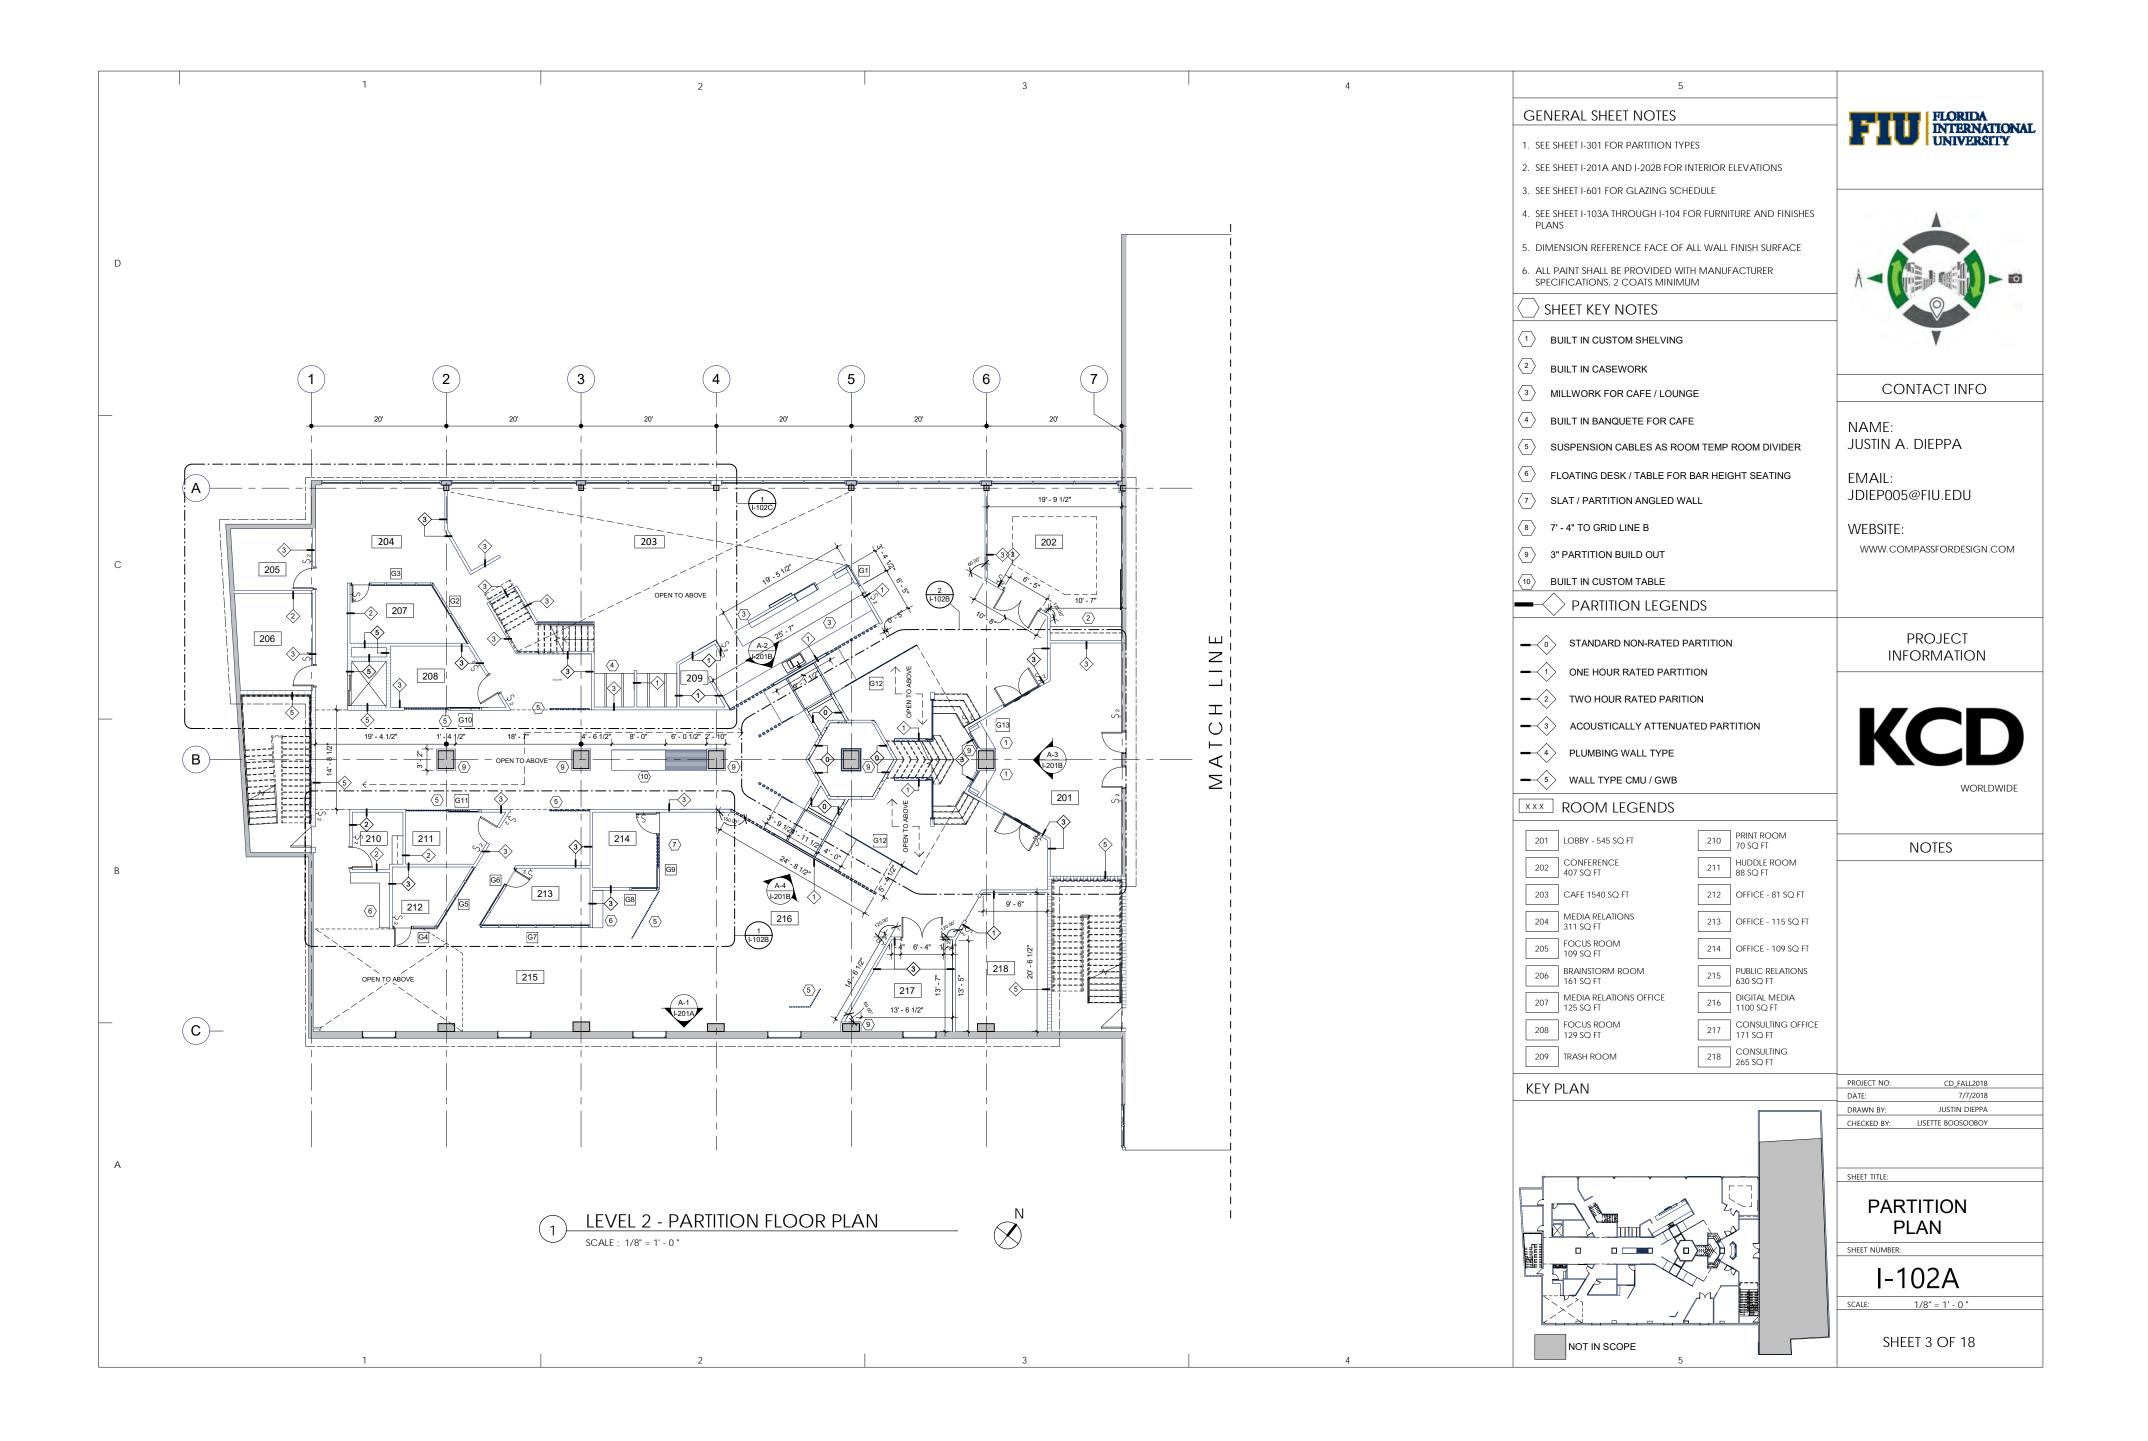


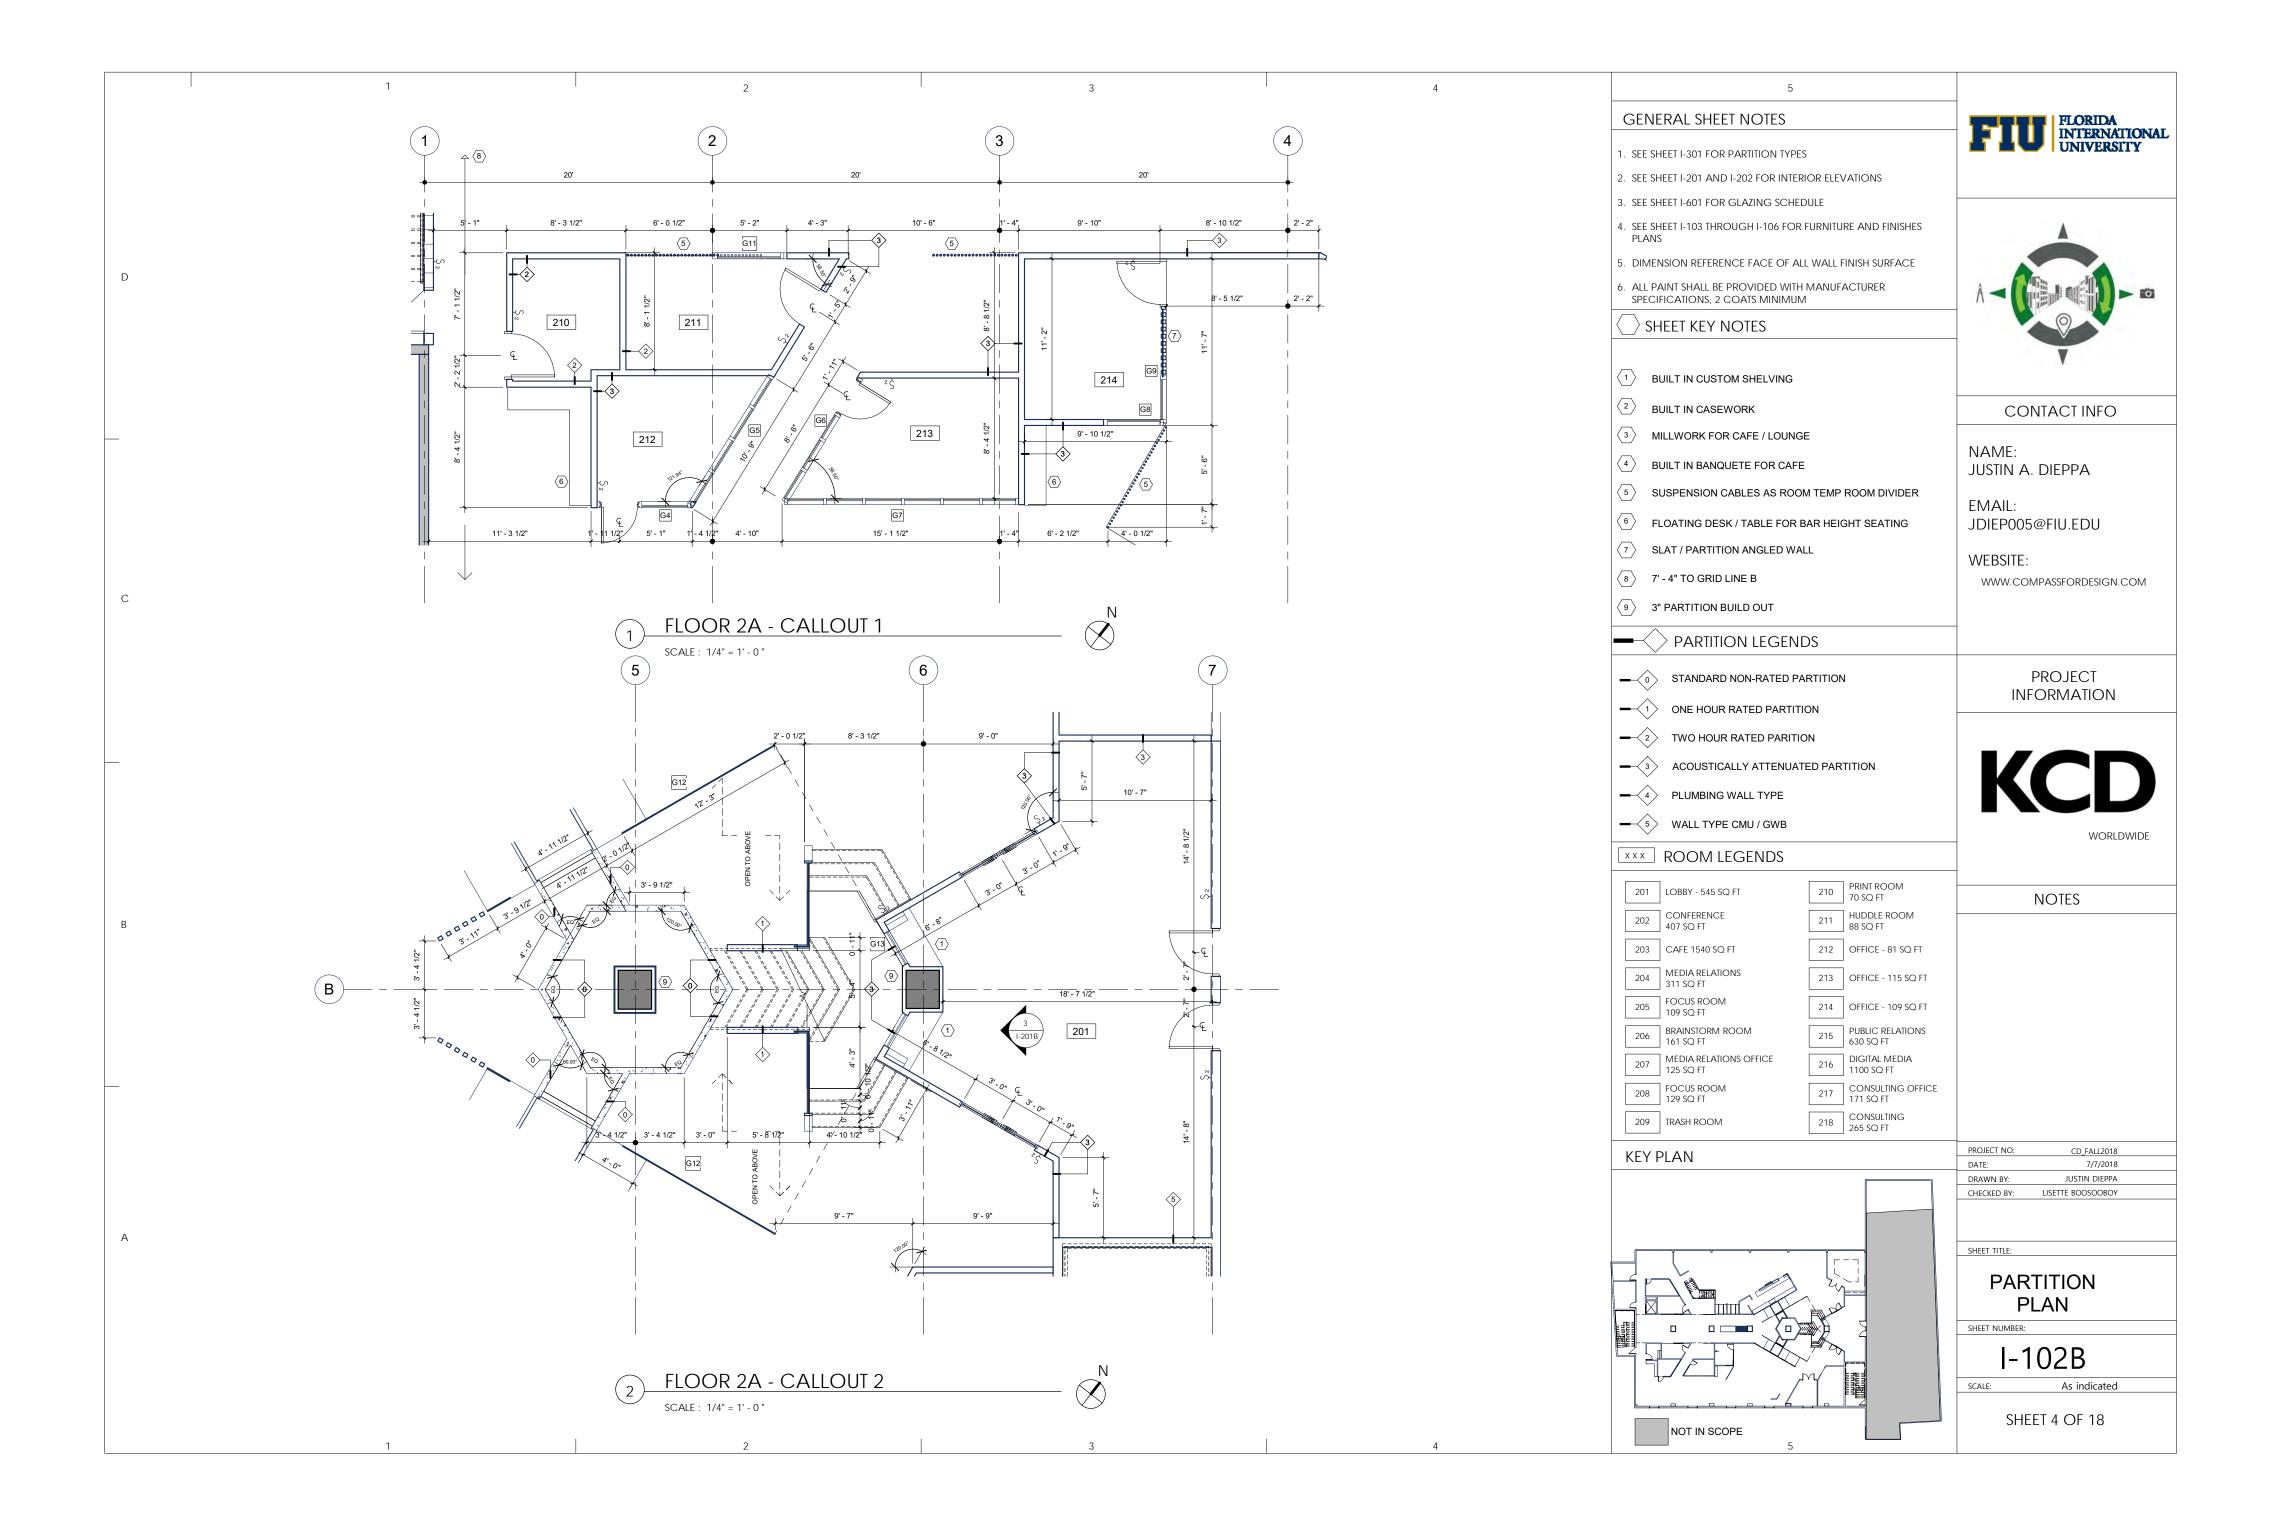


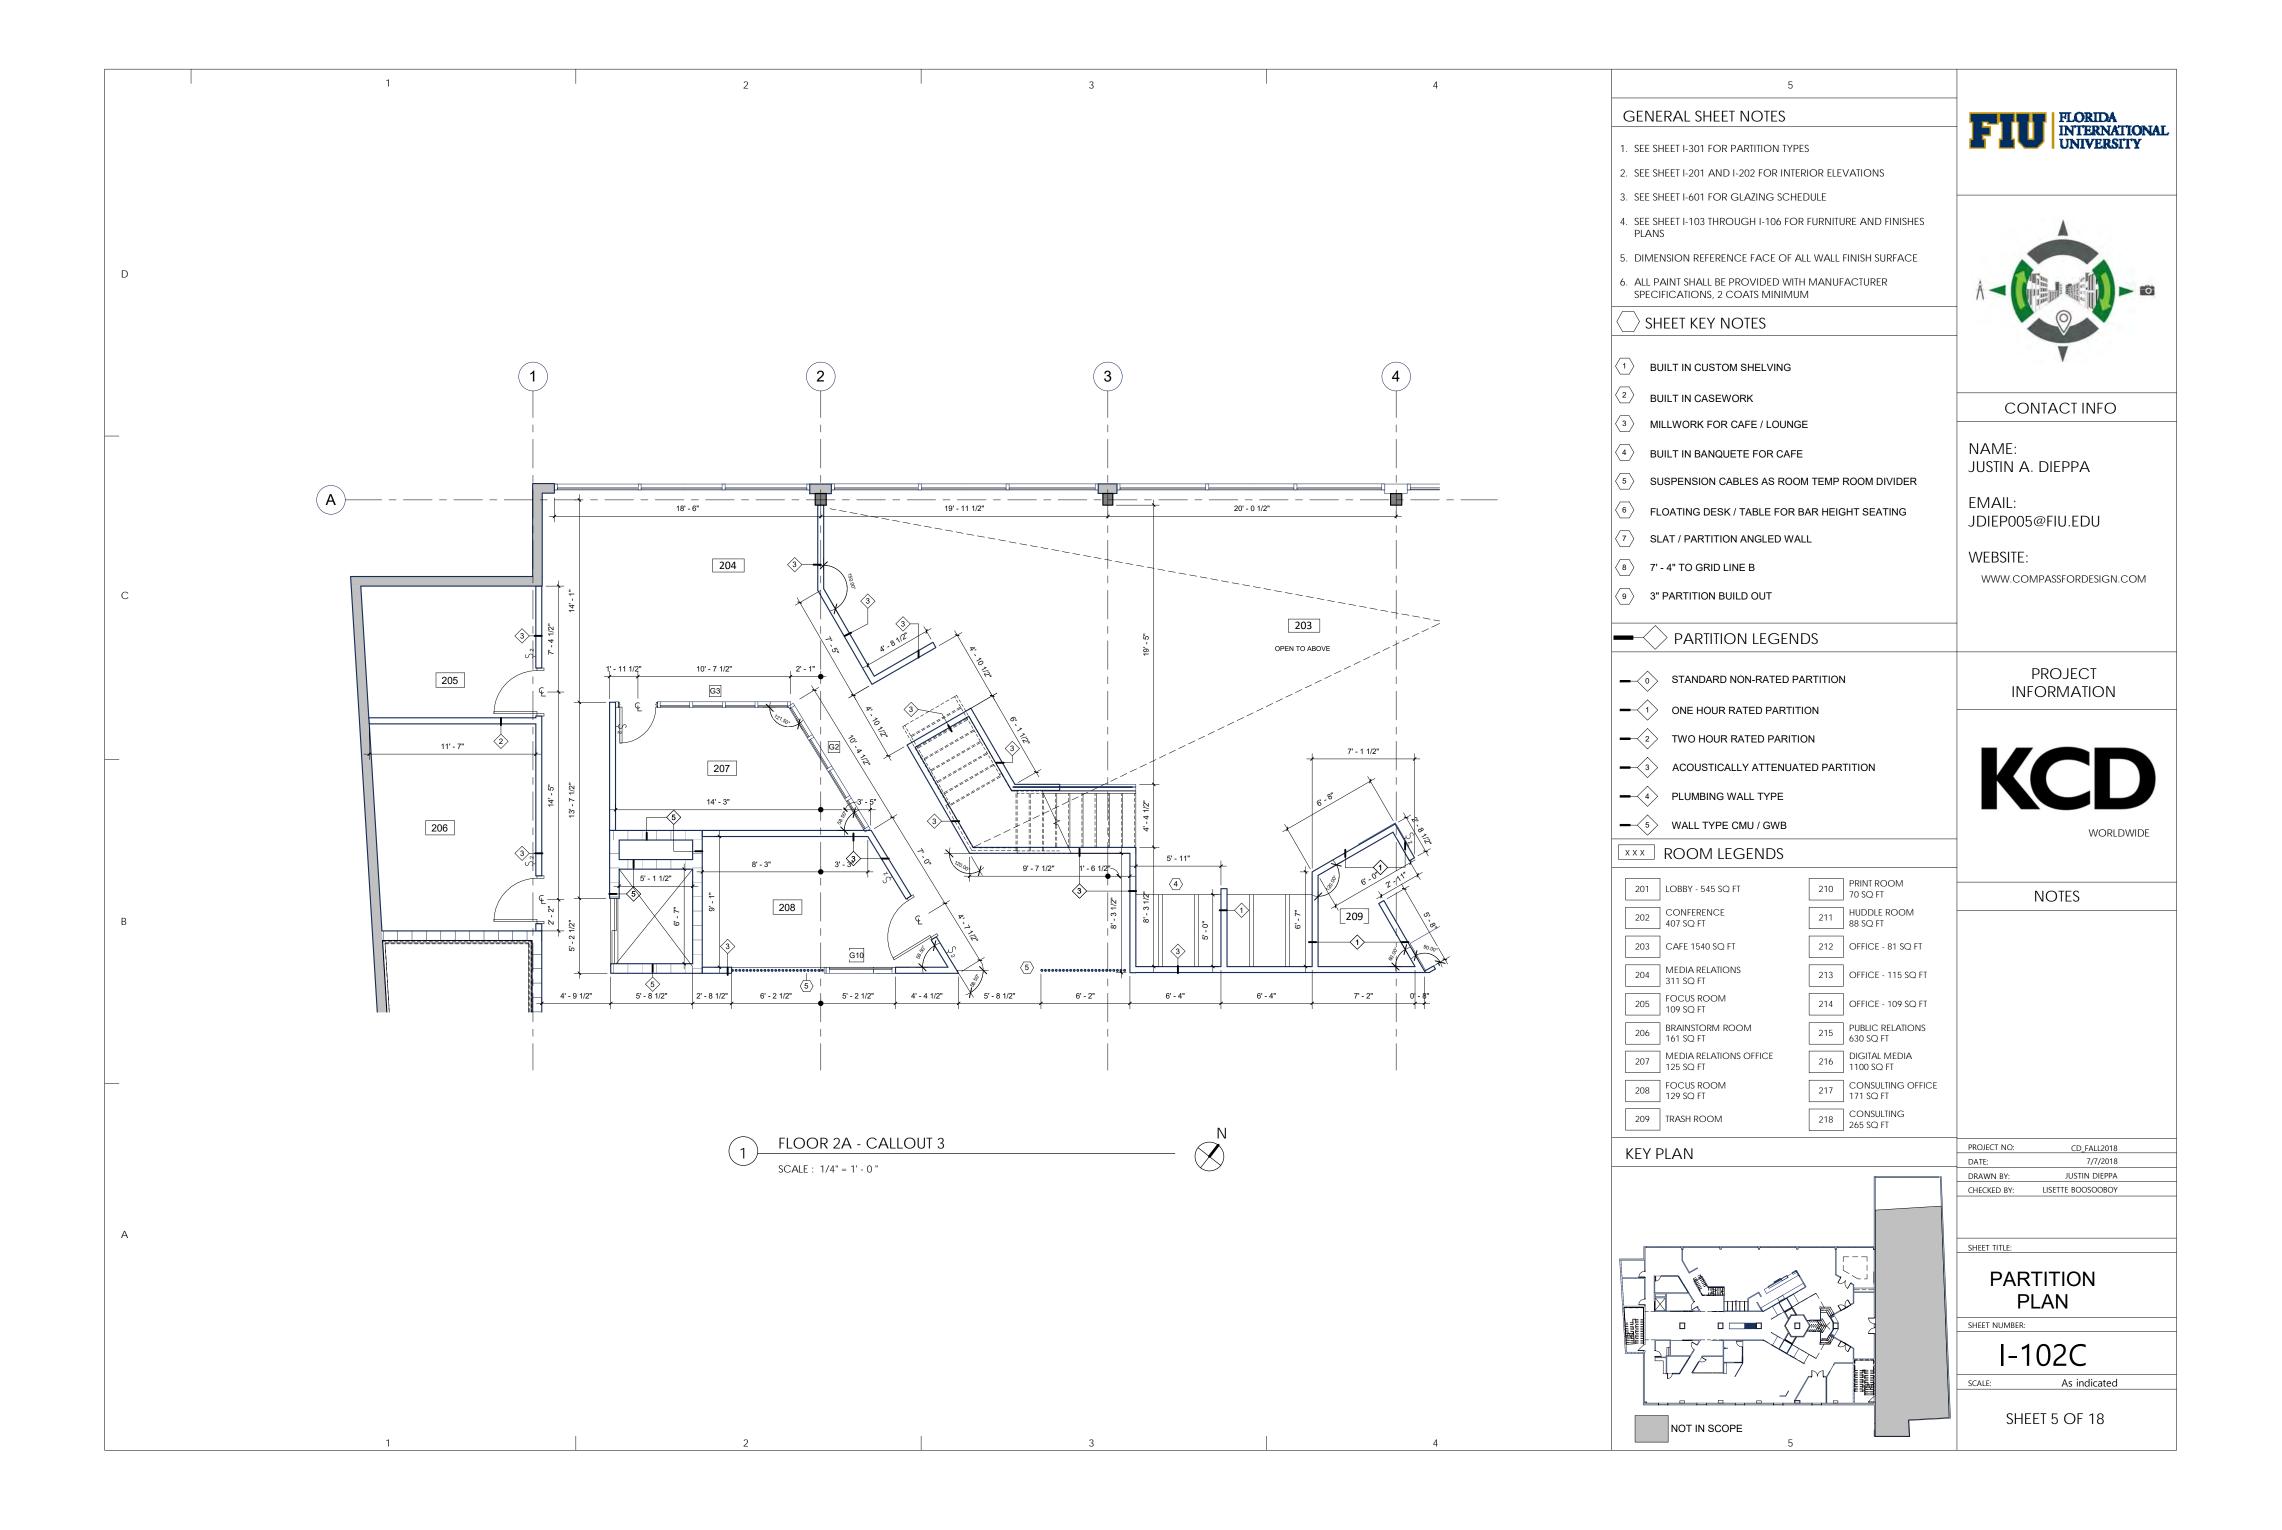


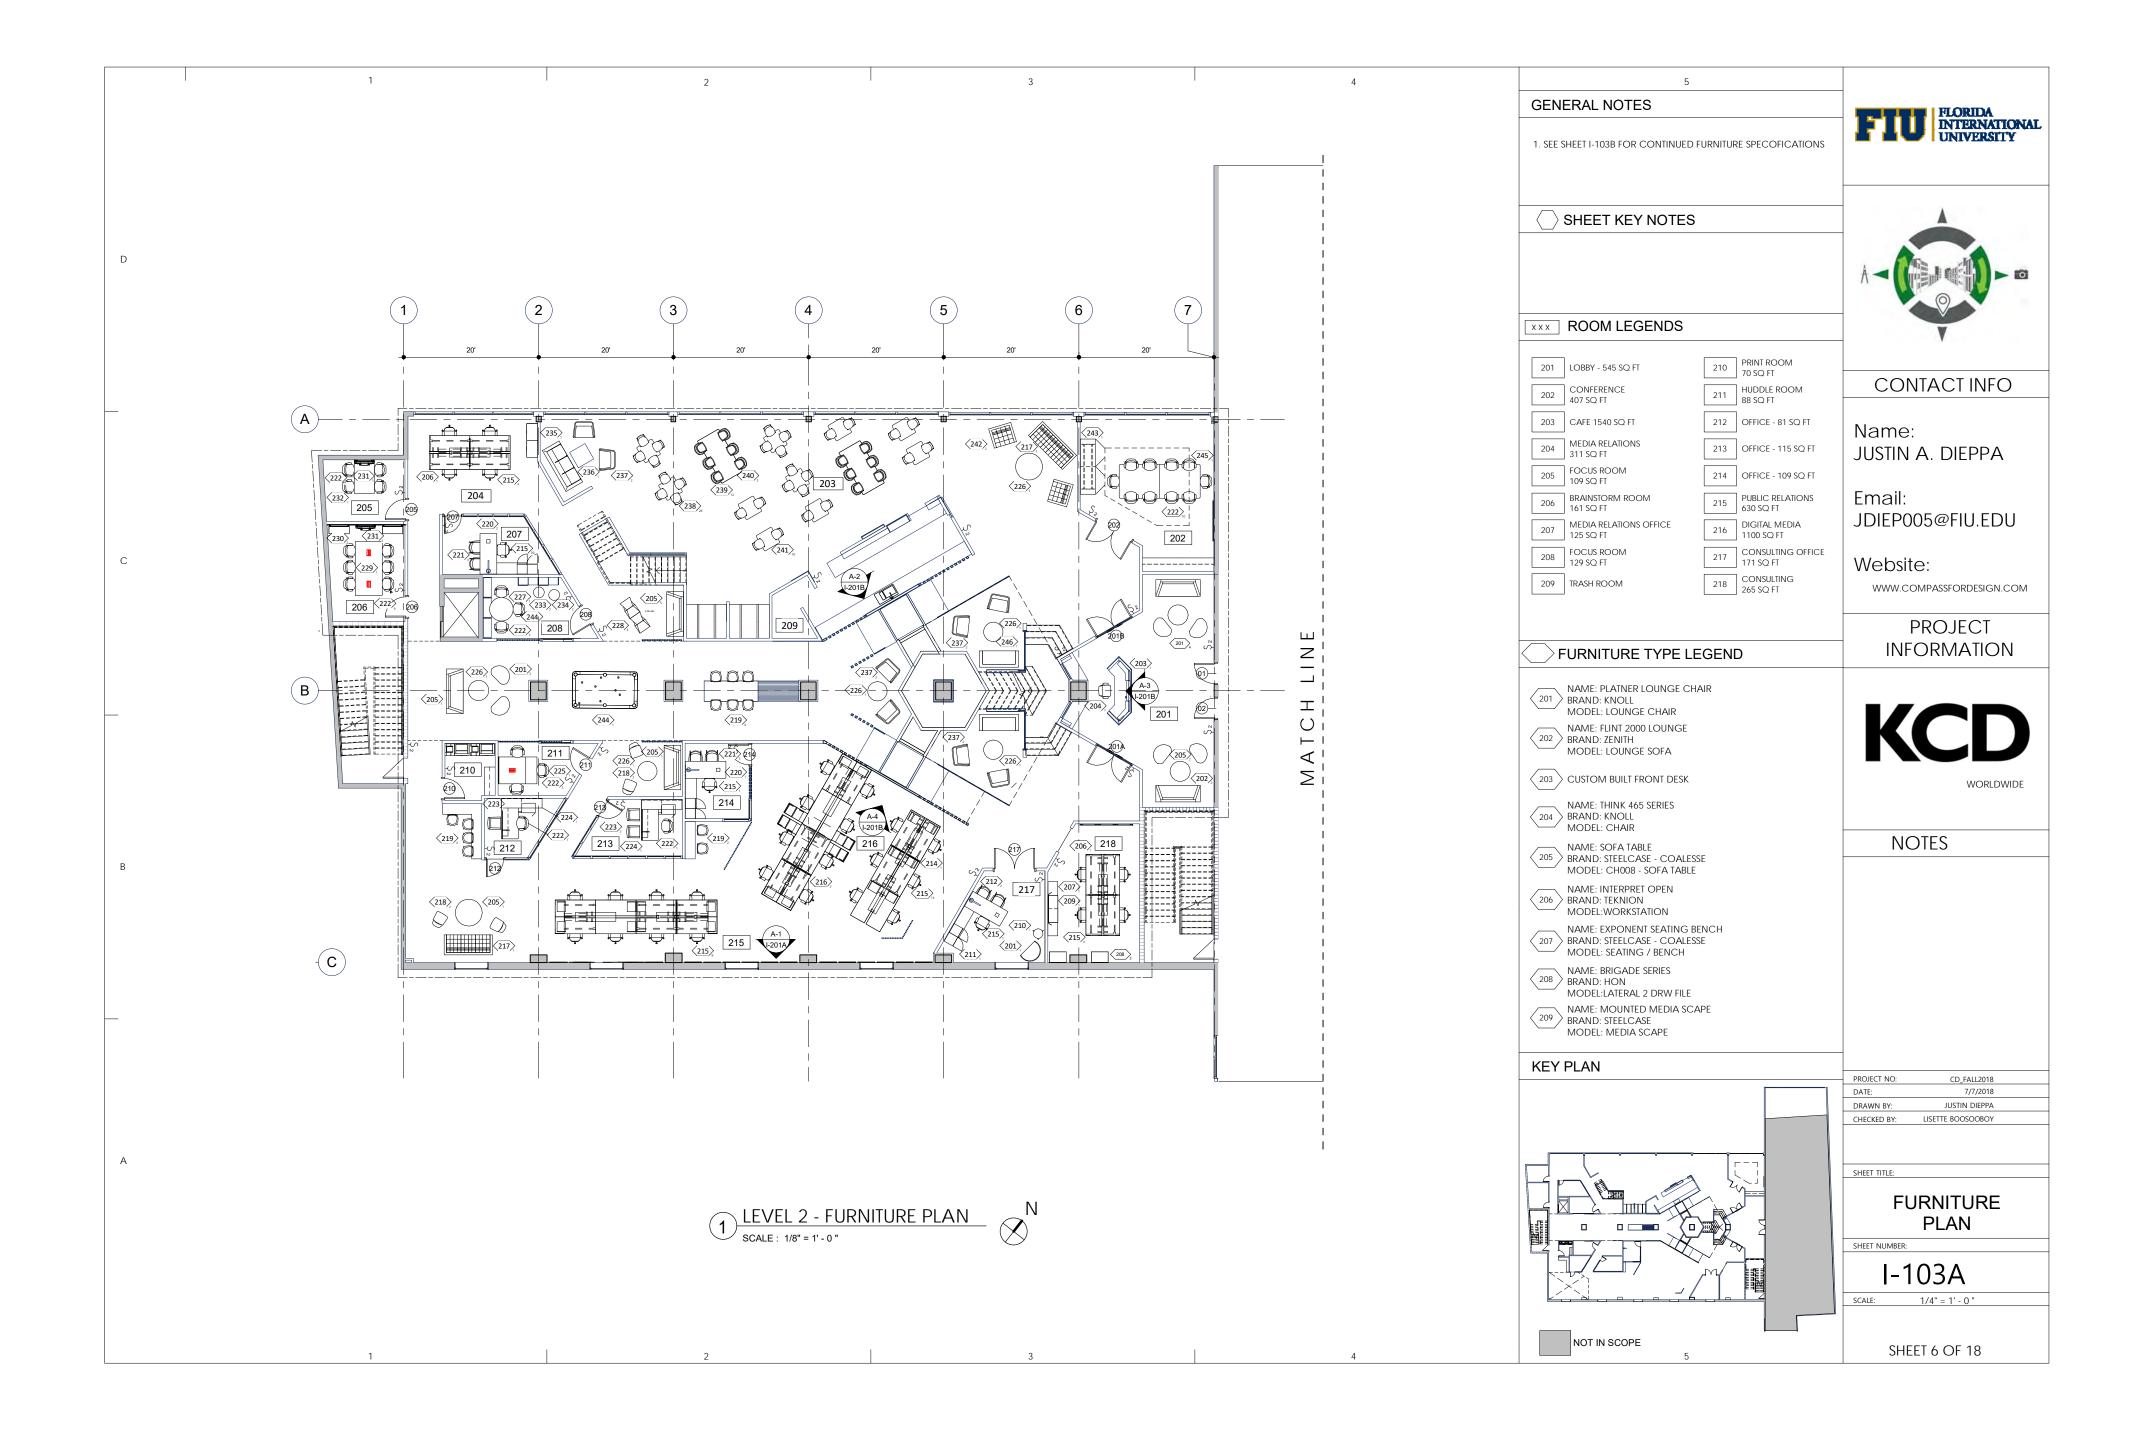


	1	2	3	4	5	
						FIU FLORIDA INTERNATIONAL UNIVERSITY
				FURNITURE TYPE LEGEND	FURNITURE TYPE LEGEND	
				NAME: METRO BOX BRAND: COALESSE MODEL:SIDE TABLE	NAME: LAYOUT STUDIO BRAND: HERMAN MILLER MODEL:RECTANGULAR PROJECT TABLE	
D				NAME: PRIVATE WORKSPACE BRAND: EXPANSION CASEGOODS MODEL:01-R2011	NAME: EXCLAVE BRAND: HERMAN MILLER MODEL: LAM CASE/ FRONT WHT BOARD / STORAGE	
				NAME: SEATING GUEST CHAIR BRAND: TEKNION MODEL: GUEST CHAIR -NS16-R2011 NAME: WORK CHAIR - NS16-R2011 BRAND: TEKNION	NAME: EXCLAVE BRAND: HERMAN MILLER MODEL: TECH BOX - ONE SCREEN SETUP / NO SPEAKERS NAME: PROJECT TABLE CUSTOM BRAND: HERMAN MILLER MODEL: LAYOUT STUDIO	
				MODEL: NO HEADREST + FIXED ARMS NAME: WORKPLACE 6 PERSON BRAND: TEKNION MODEL: OPEN OFFICE WORKSPACE	NAME: TATINO STOOL BRAND: HERMAN MILLER MODEL: INTERNATIONAL CALLFORM - STOOL	CONTACT INFO
_				NAME: WORK CHAIR - NS16-R2011 BRAND: TEKNION MODEL: NO HEADREST + FIXED ARMS	NAME: STORAGE CABINET OVERHEAD BRAND: HERMAN MILLER MODEL: PARTIAL ENCLOSURE	Name:
				NAME: CASEGOODS OPEN OFFICE BRAND: TEKNION MODEL: OPEN OFFICE 8 PERSON	NAME: LISPENARD GROUP 3 SEATER BRAND: HERMAN MILLER MODEL: THREE SEATER SOFA	JUSTIN A. DIEPPA Email:
				NAME: BBAS_LOUNGE R2013 BRAND: TEKNION MODEL: THREE SEAT SOFA NAME: EAMES WOOD BASE CHAIR	NAME: TERRAE BRAND: HERMAN MILLER MODEL: COFFEE TABLE	JDIEP005@FIU.EDU
C				BRAND: HERMAN MILLER MODEL: WOOD BASE CHAIR NAME: EXY	NAME: BLA STATION BRAND: HONKEN MODEL: SOFA CHAIR	Website: www.compassfordesign.com
				DAME: PRIVATE OFFICE - 01-R2014 BRAND: TEKNION	NAME: ALFI CHAIR BRAND: EMECO MODEL: TASK CHAIR NAME: TAILOR	
				DEFINITION MODEL:PRIVATE OFFICE NAME: NS16R2011 221 BRAND: TEKNION	239 BRAND: OFFECCT MODEL: CHAIR NAME: KATO UNLIMITED - MEETING TABLE	PROJECT
				MODEL: GUEST CHAIR NAME: SERIES 1 222 BRAND: STEELCASE	BRAND: KATO MODEL: MEETING TABLE NAME: SU	INFORMATION
				MODEL: TASK CHAIR NAME: KATHRYN BRAND: STEELCASE - COALESSE MODEL: GUEST CHAIR	BRAND: EMECO MODEL: CAFE TABLE NAME: CBAC - LOUNGE K2013 BRAND: TEKNION	KCD
				NAME: C-SHAPED PRIVATE OFFICE BRAND: STEELCASE MODEL: PRIVATE OFFICE	MODEL: LOUNGE CHAIR NAME: STORAGE CREDENZA BRAND: STEELCASE - COALESSE	WORLDWIDE
				NAME: LAYOUT STUDIO BRAND: HERMAN MILLER MODEL: GNTPA4	NAME: OVERHEAD CABINET BRAND: HERMAN CABINET	WORLDWIDE
В				NAME: NAME: BRAND: STEELCASE - COALESSE MODEL: SOFA TABLE - CH008	MODEL: STORAGE CABINET NAME: POTRERO415 BRAND: STEELCASE - COALESSE MODEL: TABLE	NOTES
				NAME: SETU BRAND: HERMAN MILLER MODEL: ROUND TABLE - KNIFE EDGE NAME: FLINT BRAND: ZENITH INTERIORS	NAME: OPEN OFFICE - CASEGOODS BRAND: TEKNION MODEL: WORKPLACE 6 PERSON	
				MODEL: SMALL OTTOMAN	247 CUSTOM POOL TABLE	
						PROJECT NO: CD_FALL2018 DATE: 7/7/2018 DRAWN BY: JUSTIN DIEPPA
						CHECKED BY: LISETTE BOOSOOBOY
A						SHEET TITLE:
						FURNITURE PLAN
						I-103B
						SCALE:
	1		3	4	5	SHEET 7 OF 18

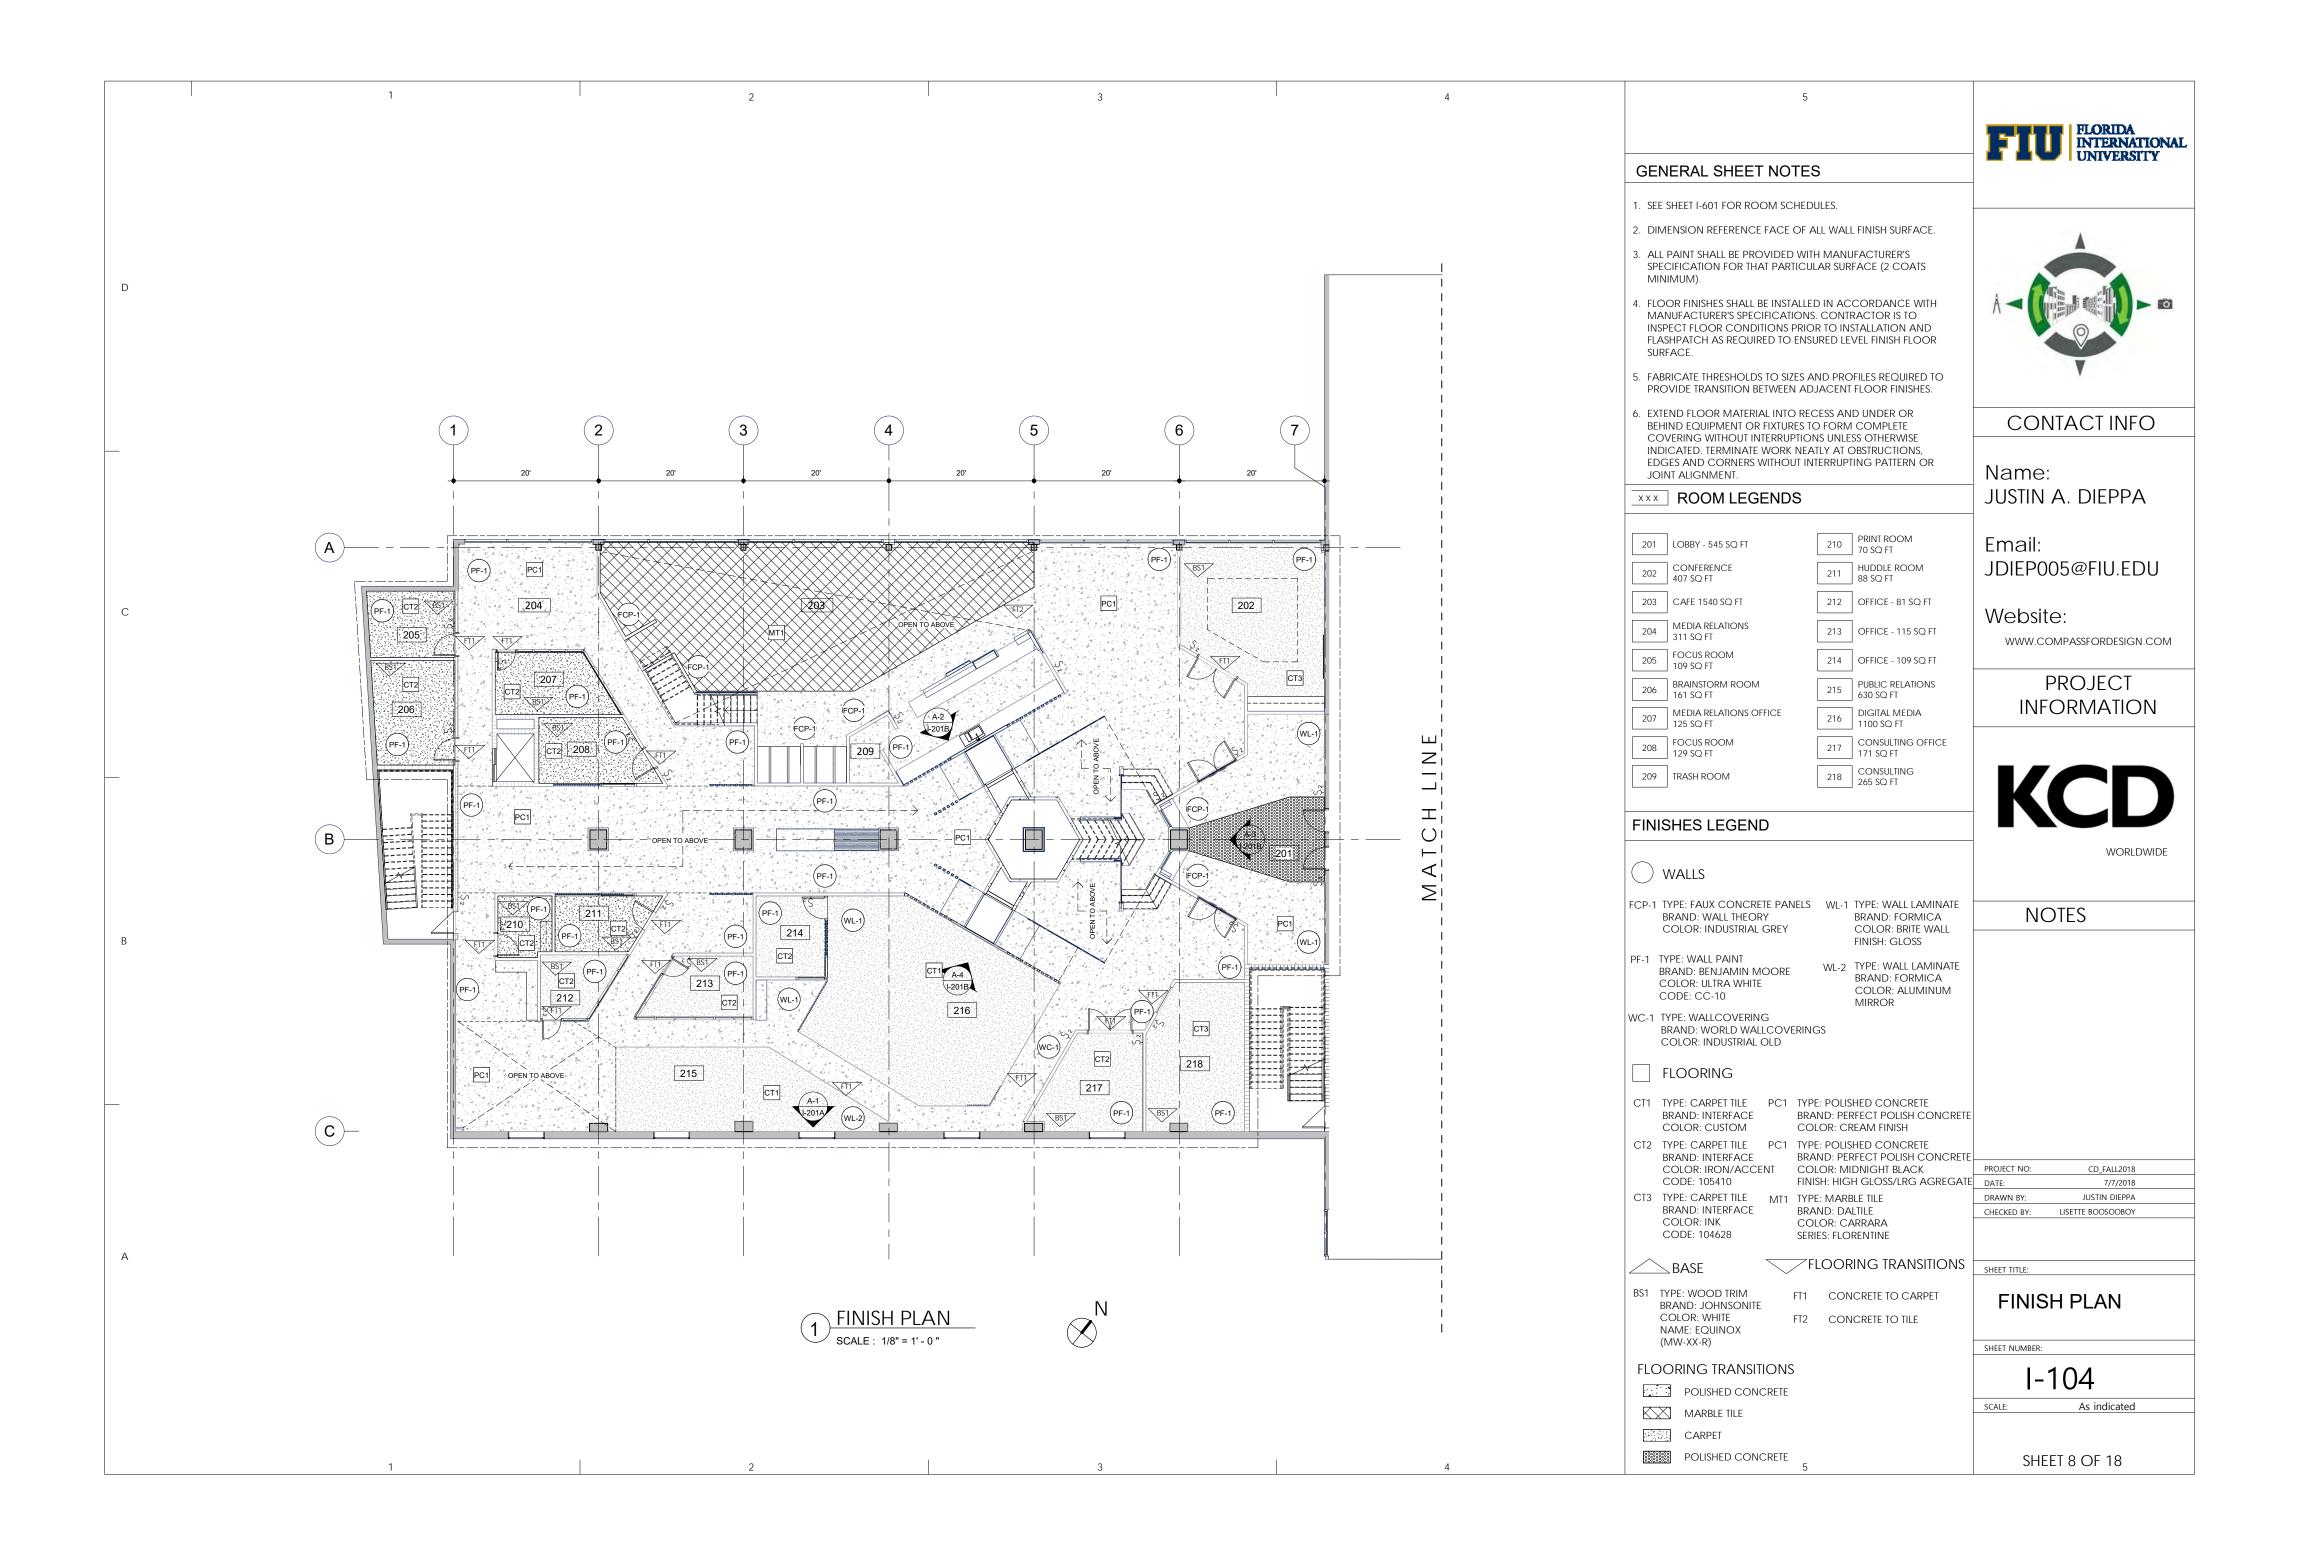

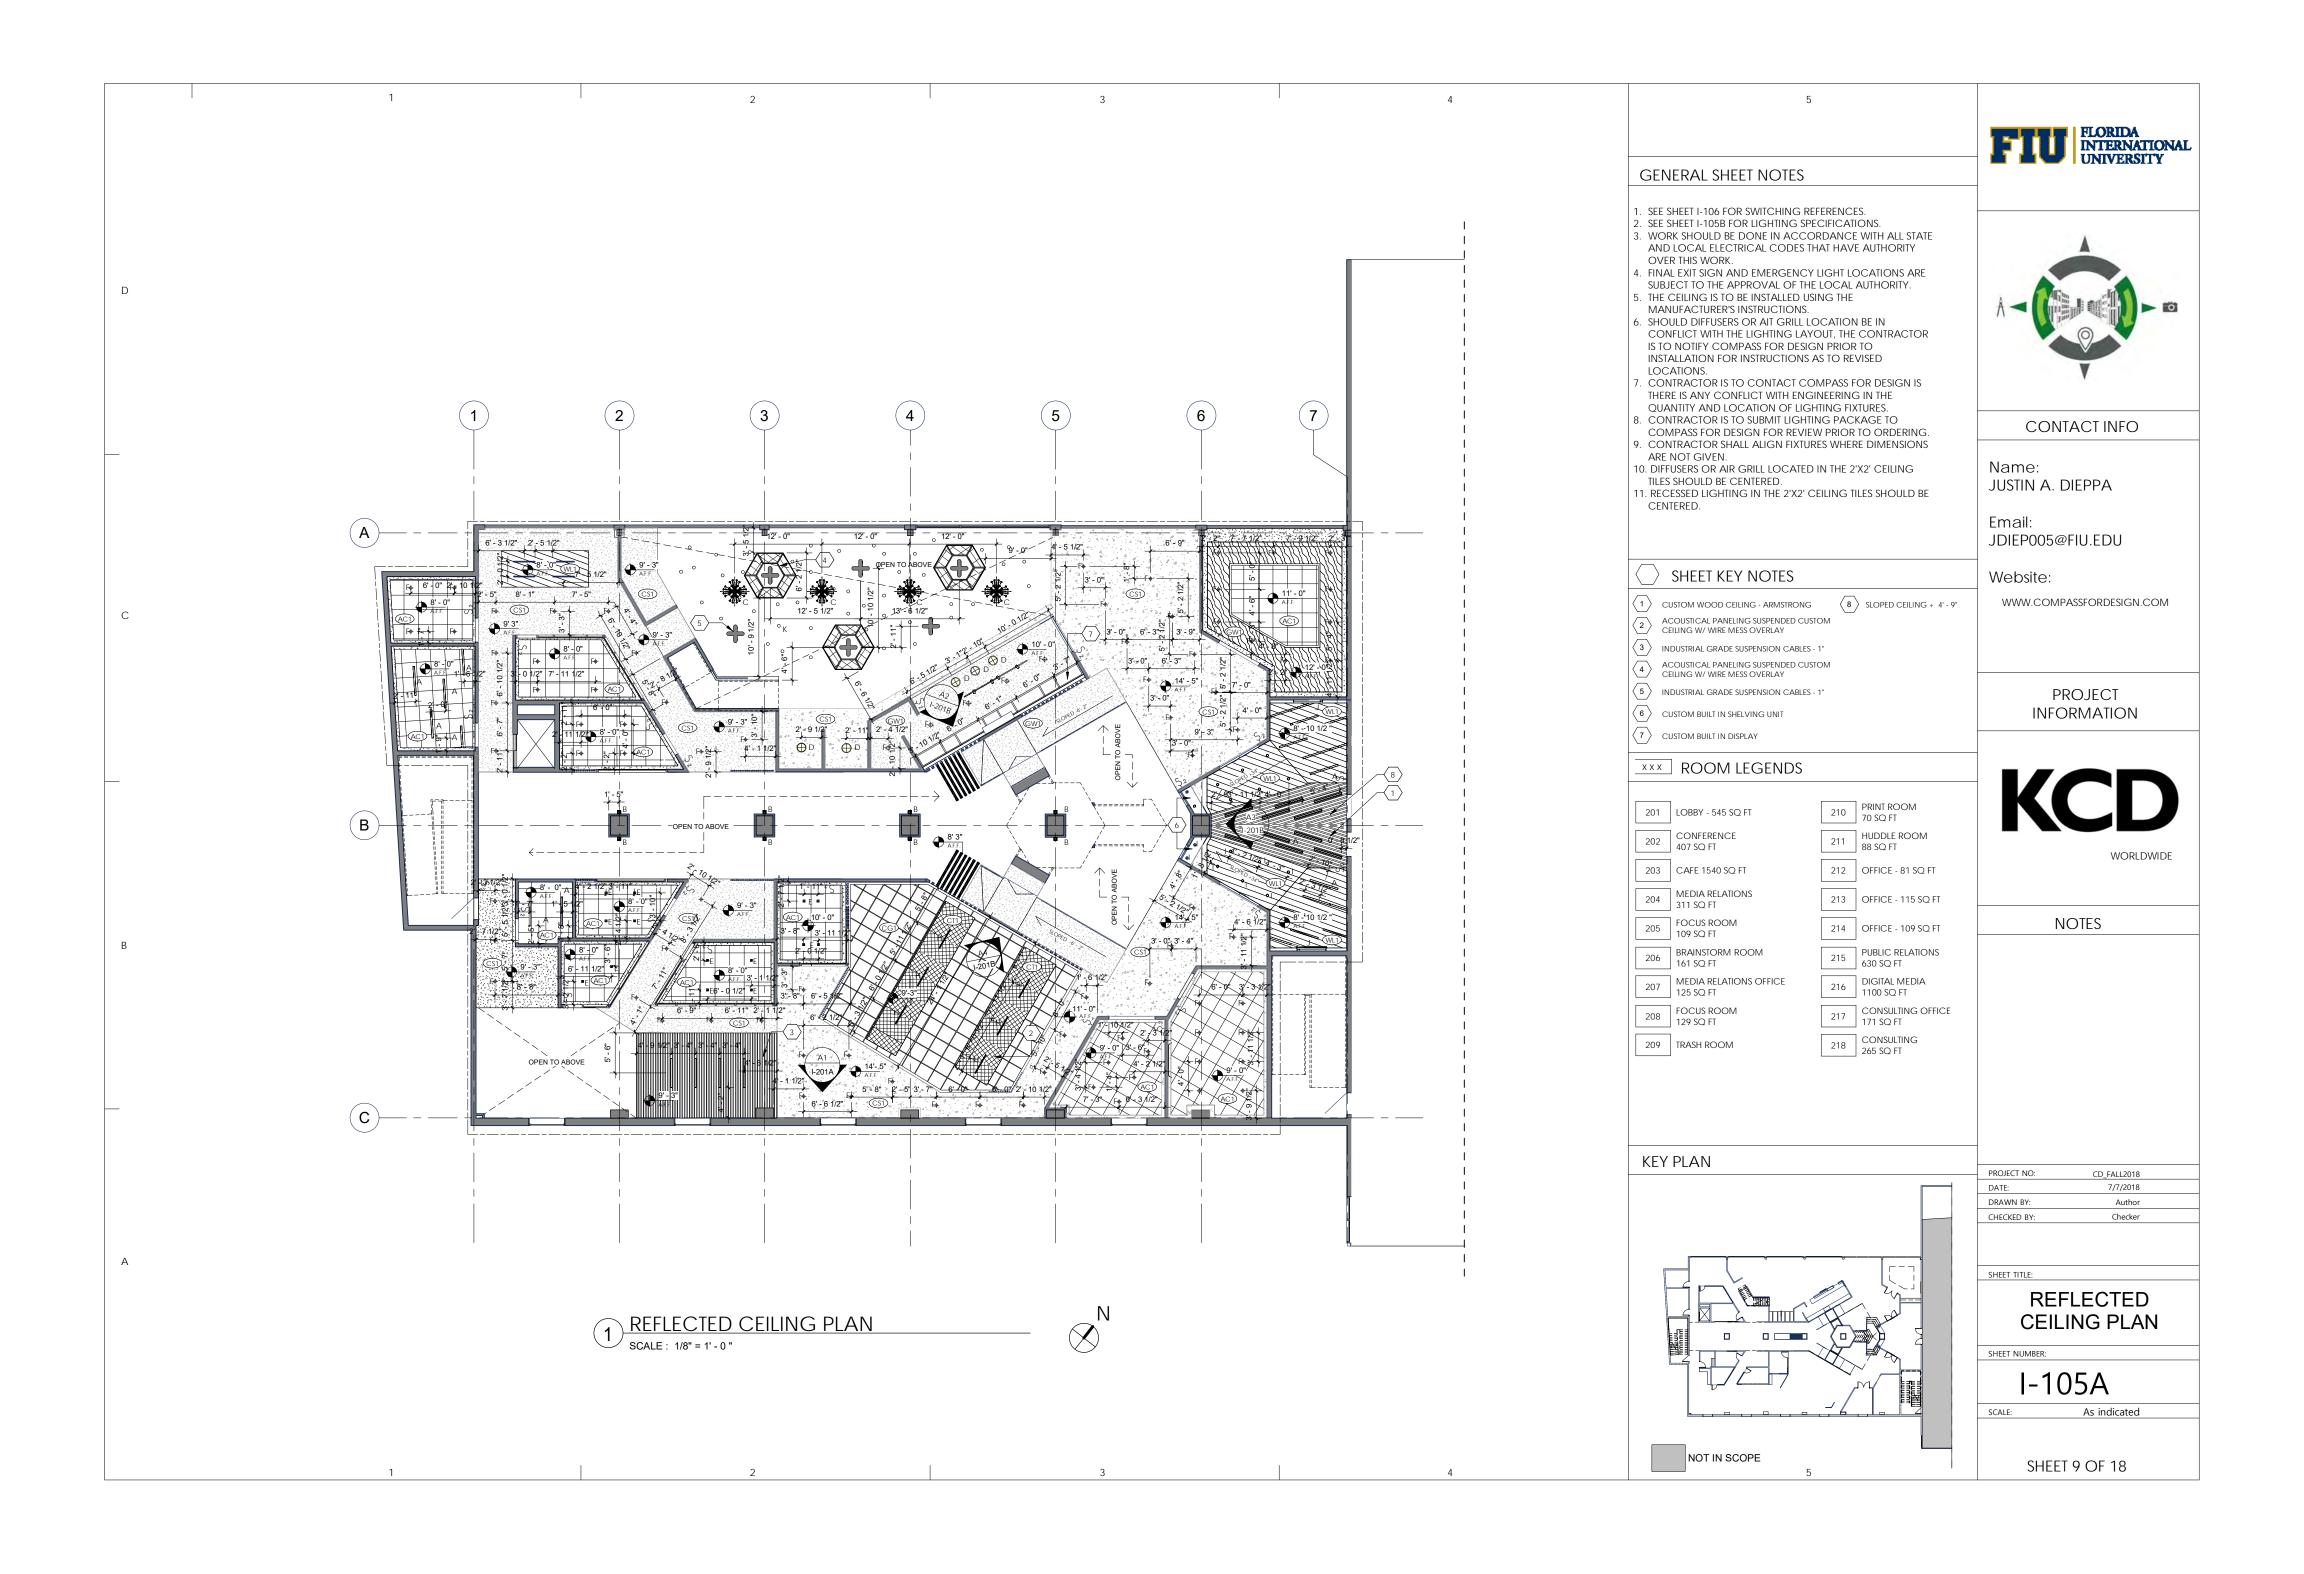

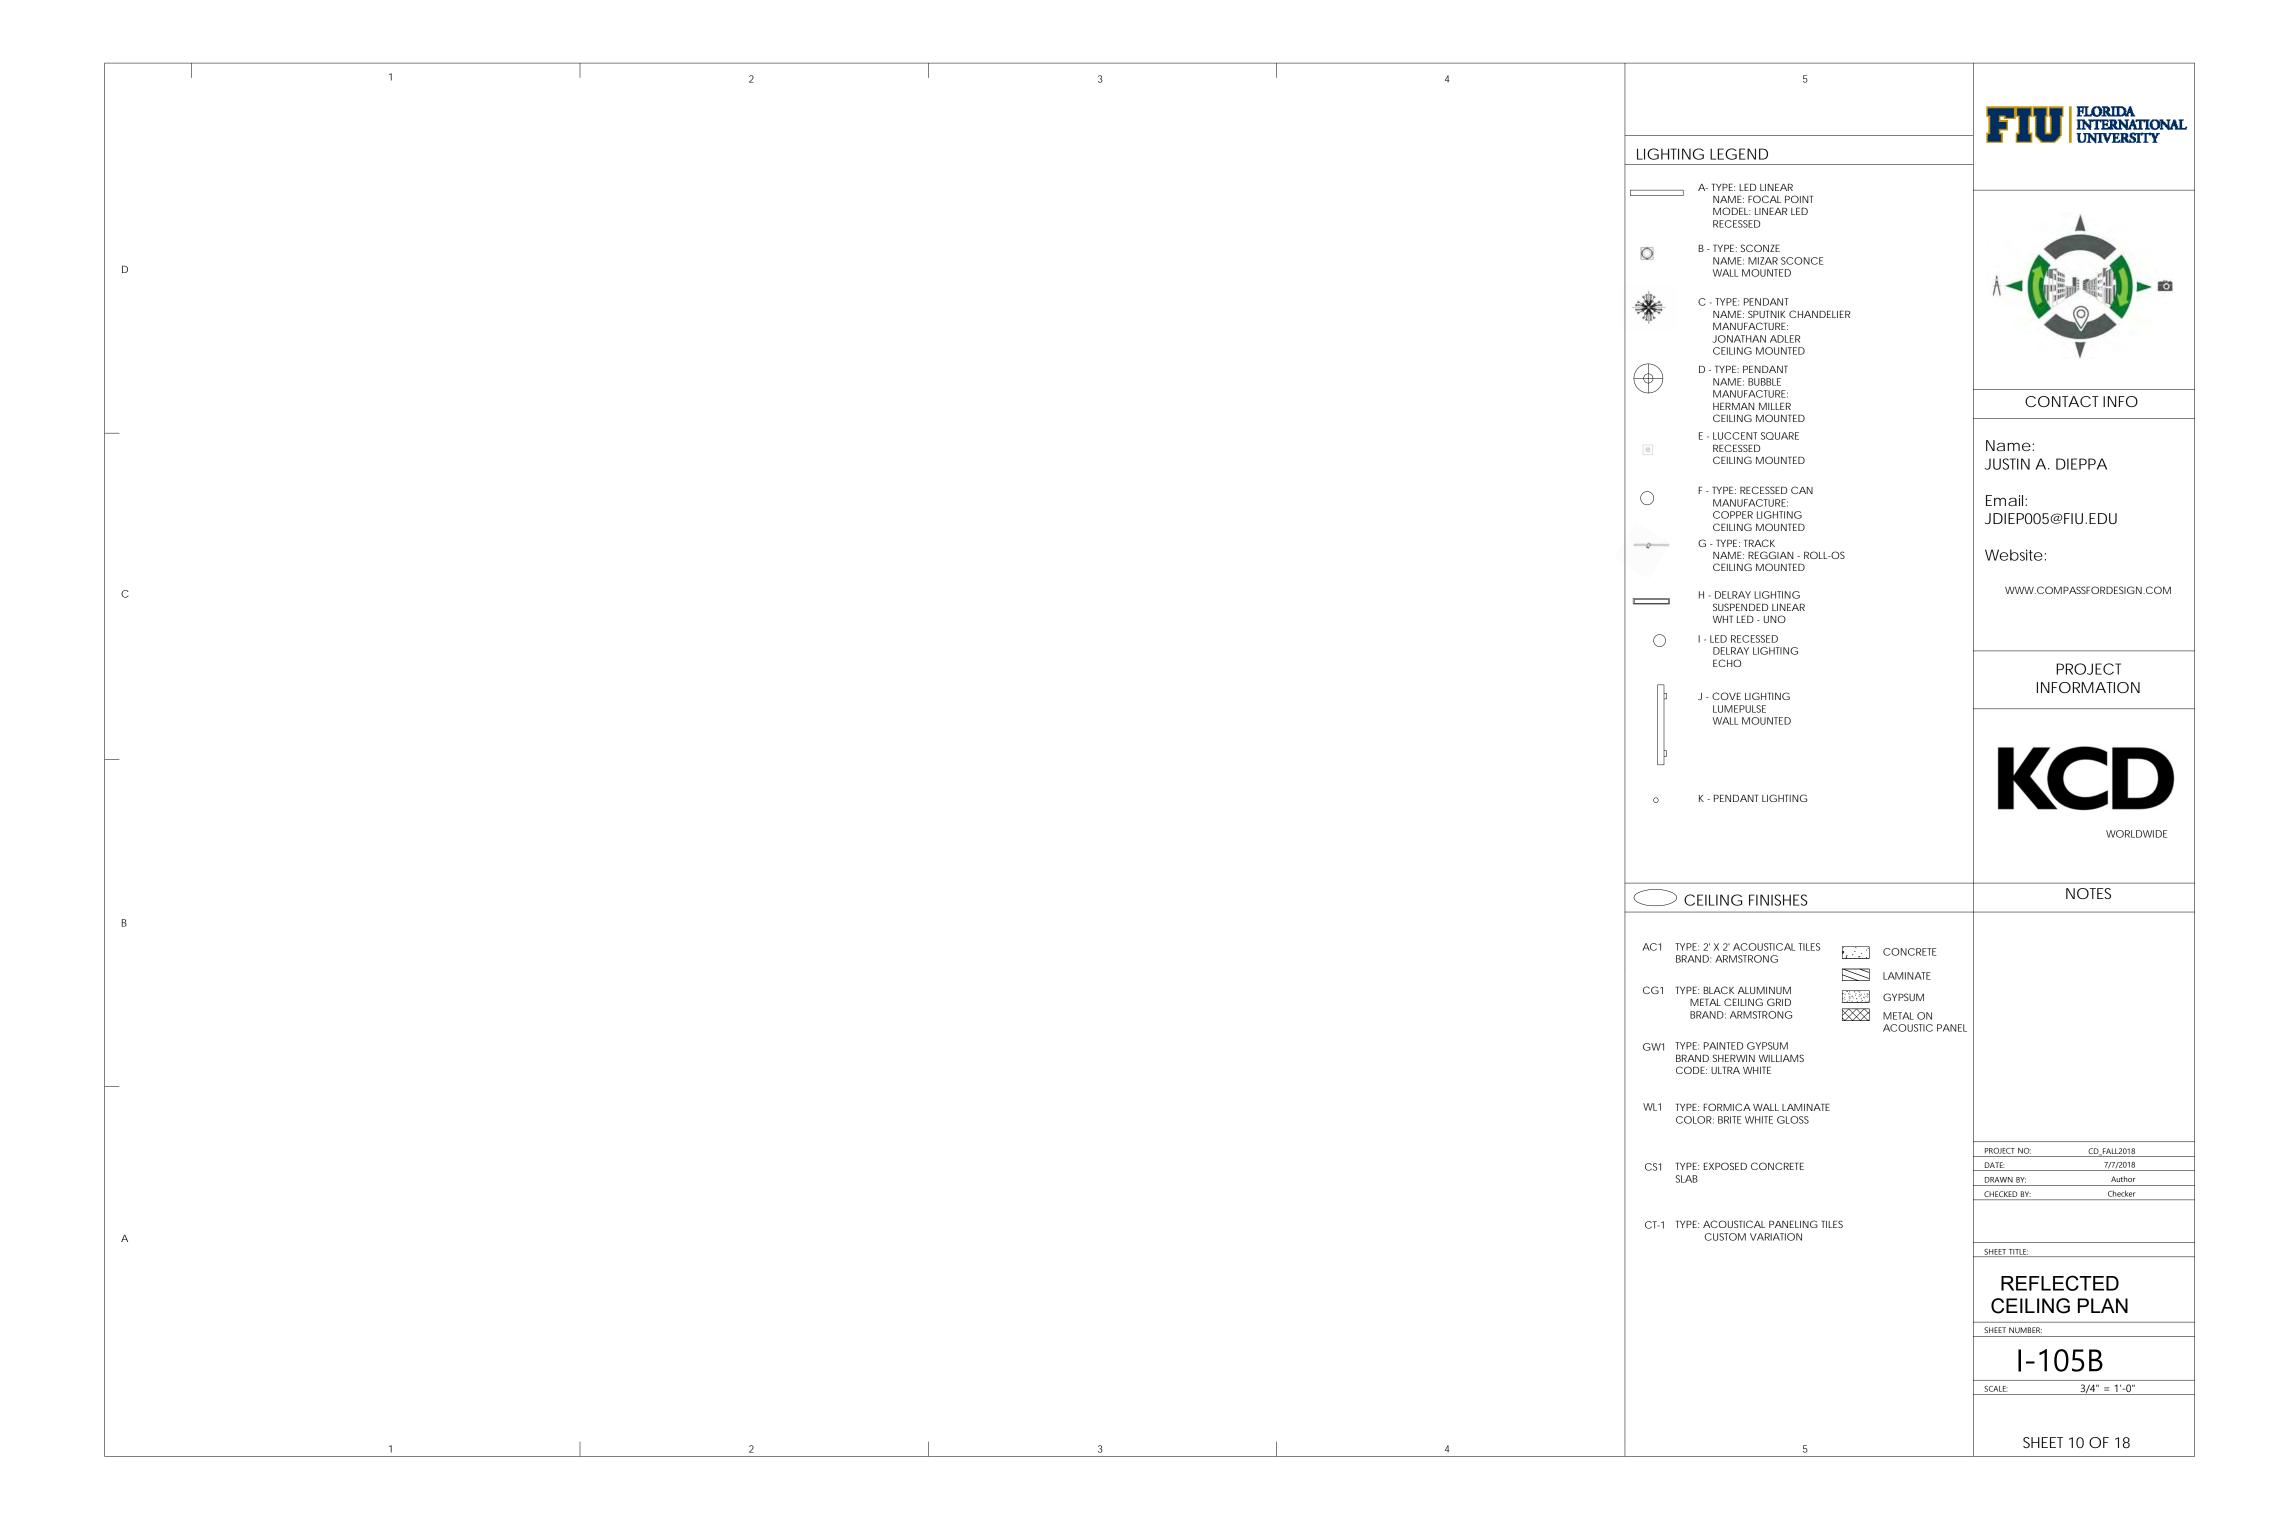

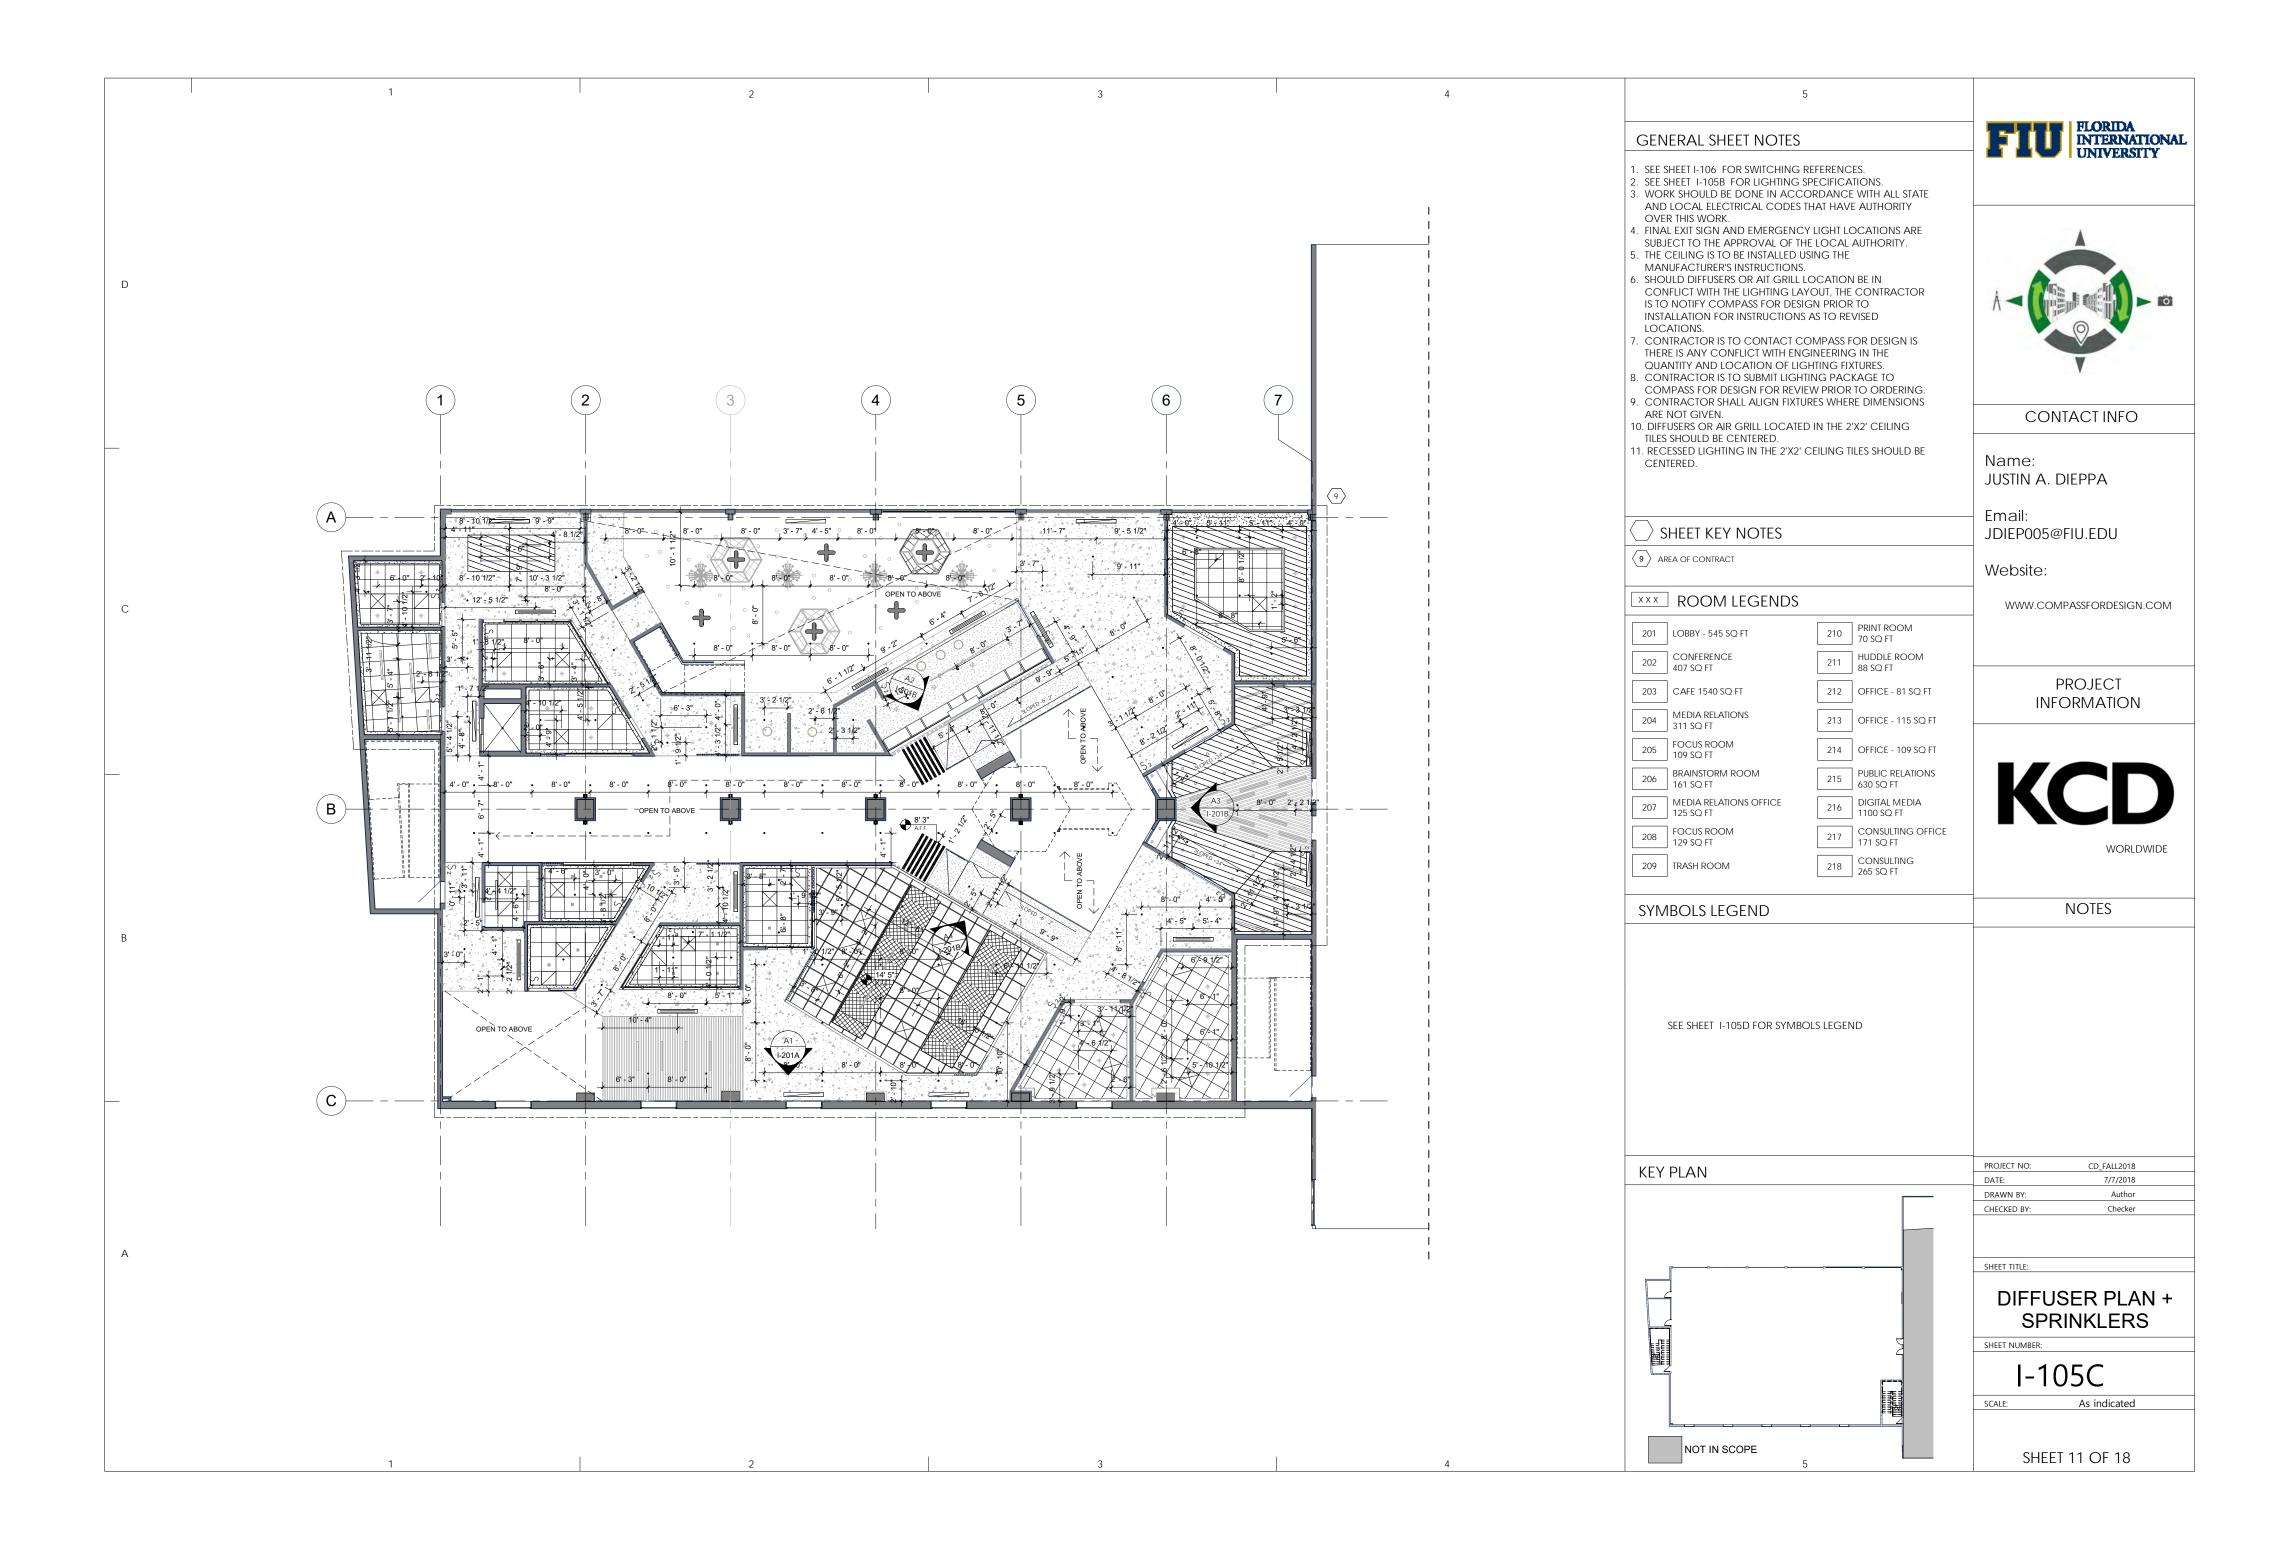

	1	2	3	4	5	
					GENERAL SHEET NOTES	FIU FLORIDA INTERNATIONAL UNIVERSITY
					SEE SHEET I-106 FOR SWITCHING REFERENCES. SEE SHEET I-105B FOR LIGHTING SPECIFICATIONS.	UNIVERSITY
D					 WORK SHOULD BE DONE IN ACCORDANCE WITH ALL STATE AND LOCAL ELECTRICAL CODES THAT HAVE AUTHORITY OVER THIS WORK. FINAL EXIT SIGN AND EMERGENCY LIGHT LOCATIONS ARE SUBJECT TO THE APPROVAL OF THE LOCAL AUTHORITY. THE CEILING IS TO BE INSTALLED USING THE MANUFACTURER'S INSTRUCTIONS. SHOULD DIFFUSERS OR AIT GRILL LOCATION BE IN CONFLICT WITH THE LIGHTING LAYOUT, THE CONTRACTOR IS TO NOTIFY COMPASS FOR DESIGN PRIOR TO INSTALLATION FOR INSTRUCTIONS AS TO REVISED LOCATIONS. CONTRACTOR IS TO CONTACT COMPASS FOR DESIGN IS THERE IS ANY CONFLICT WITH ENGINEERING IN THE QUANTITY AND LOCATION OF LIGHTING FIXTURES. CONTRACTOR IS TO SUBMIT LIGHTING PACKAGE TO COMPASS FOR DESIGN FOR REVIEW PRIOR TO ORDERING. CONTRACTOR SHALL ALIGN FIXTURES WHERE DIMENSIONS 	
					ARE NOT GIVEN. 10. DIFFUSERS OR AIR GRILL LOCATED IN THE 2'X2' CEILING	CONTACT INFO
					TILES SHOULD BE CENTERED. 11. RECESSED LIGHTING IN THE 2'X2' CEILING TILES SHOULD BE CENTERED.	Name: - JUSTIN A. DIEPPA
					SYMBOLS LEGEND	Email:
					A- TYPE: LED LINEAR NAME: FOCAL POINT MODEL: LINEAR LED	JDIEP005@FIU.EDU
					RECESSED B - TYPE: SCONZE	Website:
С					B - TYPE: SCONZE NAME: MIZAR SCONCE WALL MOUNTED	WWW.COMPASSFORDESIGN.COM
					C - TYPE: PENDANT NAME: SPUTNIK CHANDELIER MANUFACTURE:	
					JONATHAN ADLER CEILING MOUNTED	PROJECT INFORMATION
					NAME: BUBBLE MANUFACTURE: HERMAN MILLER	
_					CEILING MOUNTED E - LUCCENT SQUARE RECESSED CEILING MOUNTED	KCD
					F - TYPE: RECESSED CAN MANUFACTURE:	
					COPPER LIGHTING CEILING MOUNTED	WORLDWIDE
					G - TYPE: TRACK NAME: REGGIAN - ROLL-OS CEILING MOUNTED	NOTES
В					H - DELRAY LIGHTING SUSPENDED LINEAR	
					WHT LED - UNO I - LED RECESSED DELRAY LIGHTING	
					ECHO	
					J - COVE LIGHTING LUMEPULSE WALL MOUNTED	
					o K - PENDANT LIGHTING	
					LINEAR AIR DIFFUSER	PROJECT NO: CD_FALL2018
					RETURN AIR GRILL	DATE: 7/7/2018 DRAWN BY: Author CHECKED BY: Checker
					2' X 2' AIR DIFFUSER	
A					☐ 16" X 16" AIR RETURN SPRINKLER	SHEET TITLE:
						DIFFUSER PLAN + SPRINKLERS
						SHEET NUMBER:
						SCALE:
						SHEET 12 OF 18
	1	2	3	4	5	STILLT 12 OF 10

